



FRONT ELEVATION
SCALE: 1/4" = 1'-0"

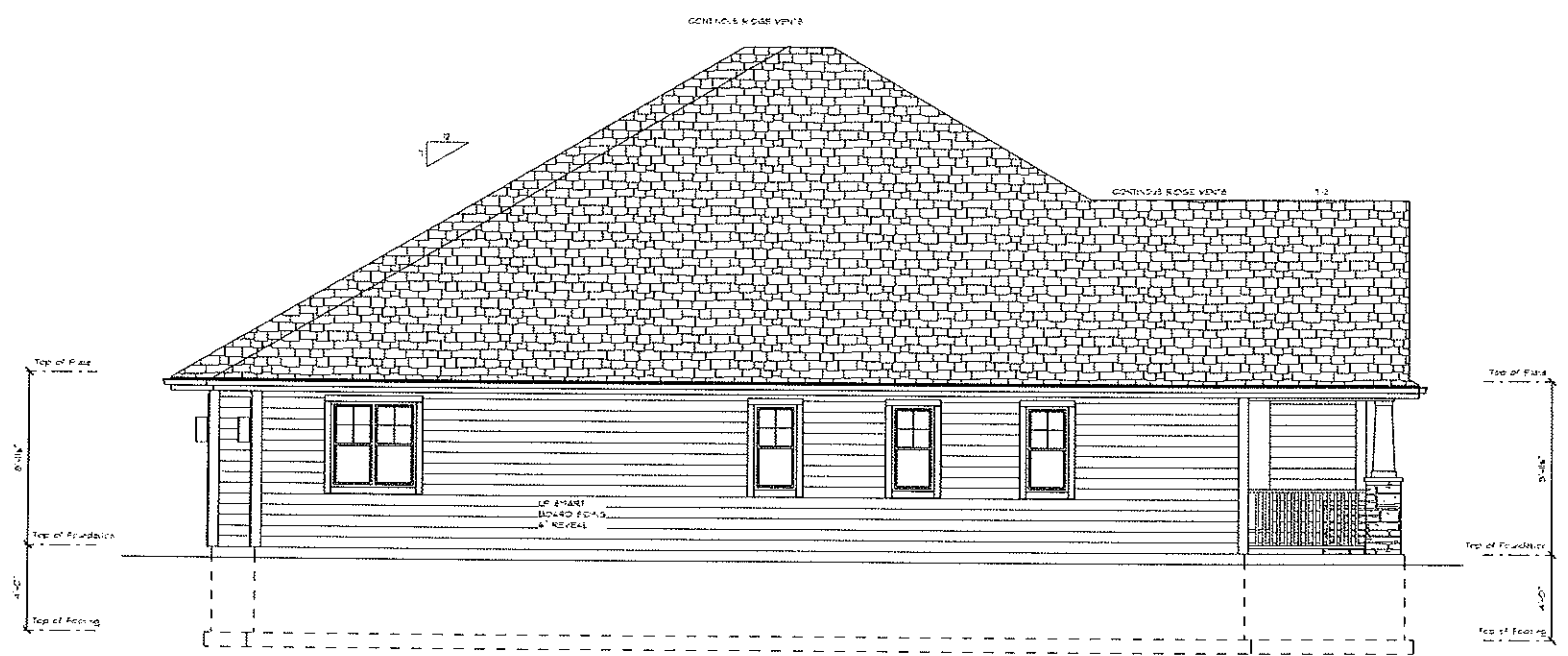


LEFT ELEVATION
SCALE: 1/4" = 1'-0"

REVISION / DATE
NOTE: ALTHOUGH EVERY EFFORT HAS BEEN MADE TO PREPARE THESE PLANS ACCURATELY, THE CONTRACTOR MUST CHECK ALL OF THE DETAILS FOR THE WORK.
*** COPYRIGHT 2012 *** THIS IS A COMPROMISED PLAN AND IS THE EXCLUSIVE PROPERTY OF DESIGN BASICS, LLC. NO REUSE, REPRODUCTION, OR DISTRIBUTION IN ANY FORM WITHOUT NEWBROOK HOMES' WRITTEN PERMISSION.
BUILT BY: NEWBROOK HOMES, INC. 8338 CORPORATE DR. SUITE 300 Mt PLEASANT, WI 53406 PHONE: 262-632-1313 FAX: 262-632-8430
RESIDENCE FOR: STERLING CONDO - 2ft OFFSE WIND POINT WI
DATE of ORIGINAL 05/10/17 DATE of REVISION 2/2/2022
DRAWN BY: FRANK Design LLC 430 Fair Oaks Dr Williams Bay WI 53191 Phone: 262-245-8522 Fax: 262-607-6207
SHEET #: 1

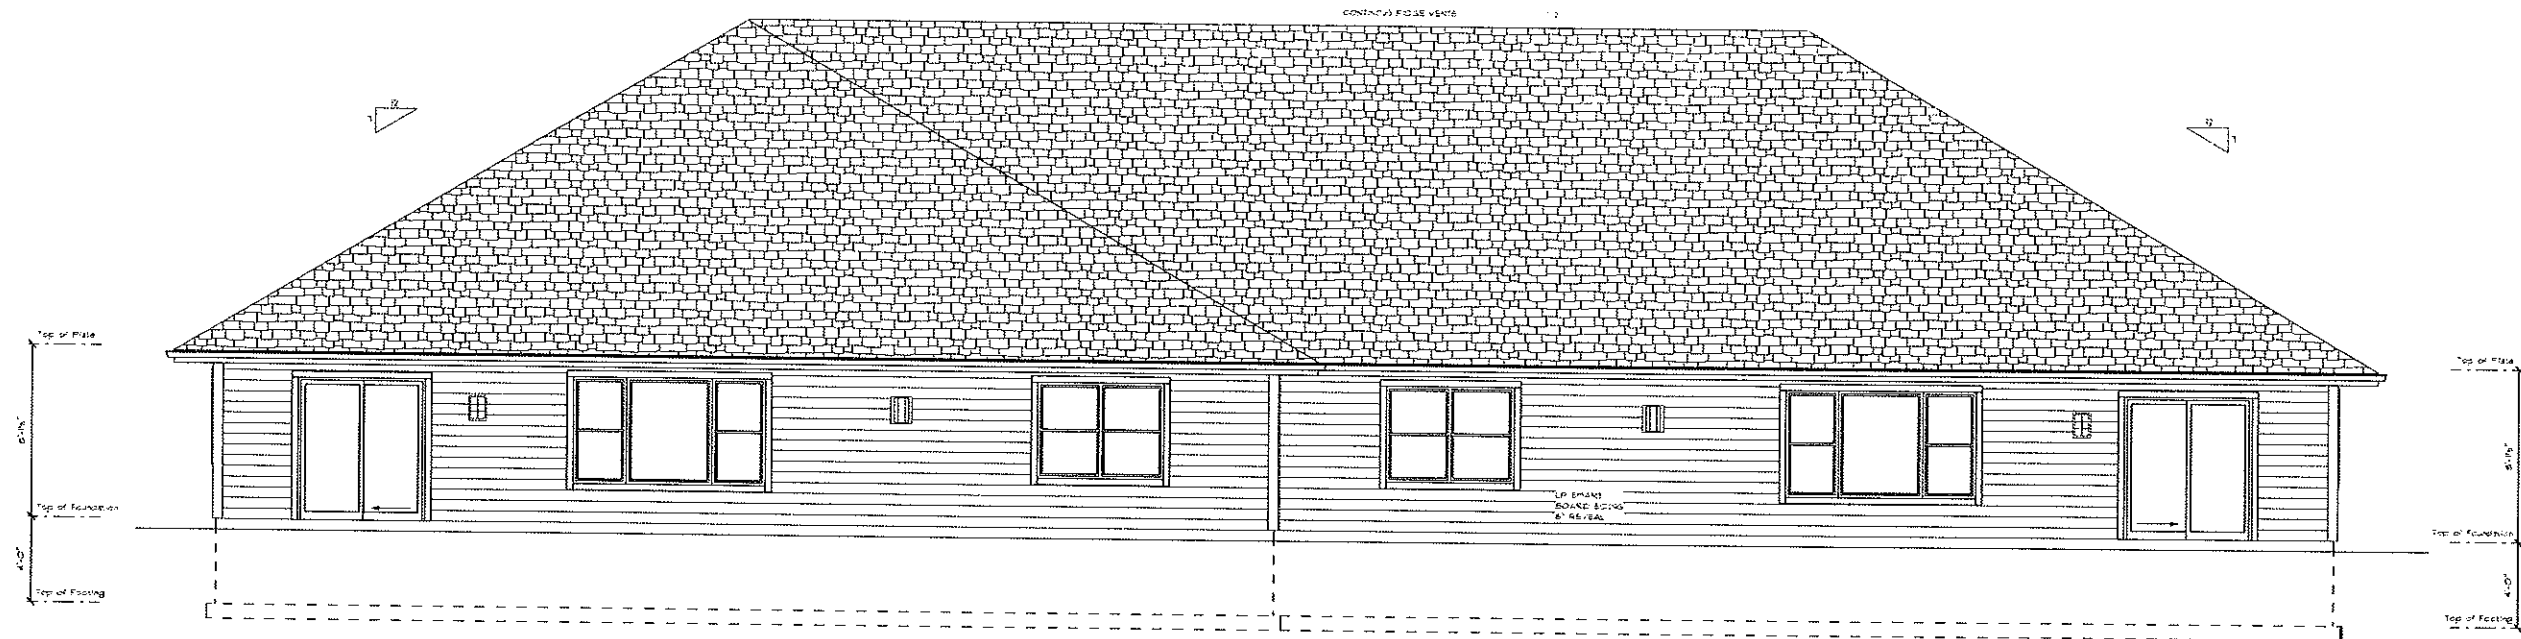

BACK ELEVATION

SCALE: 1/4" = 1'-0"

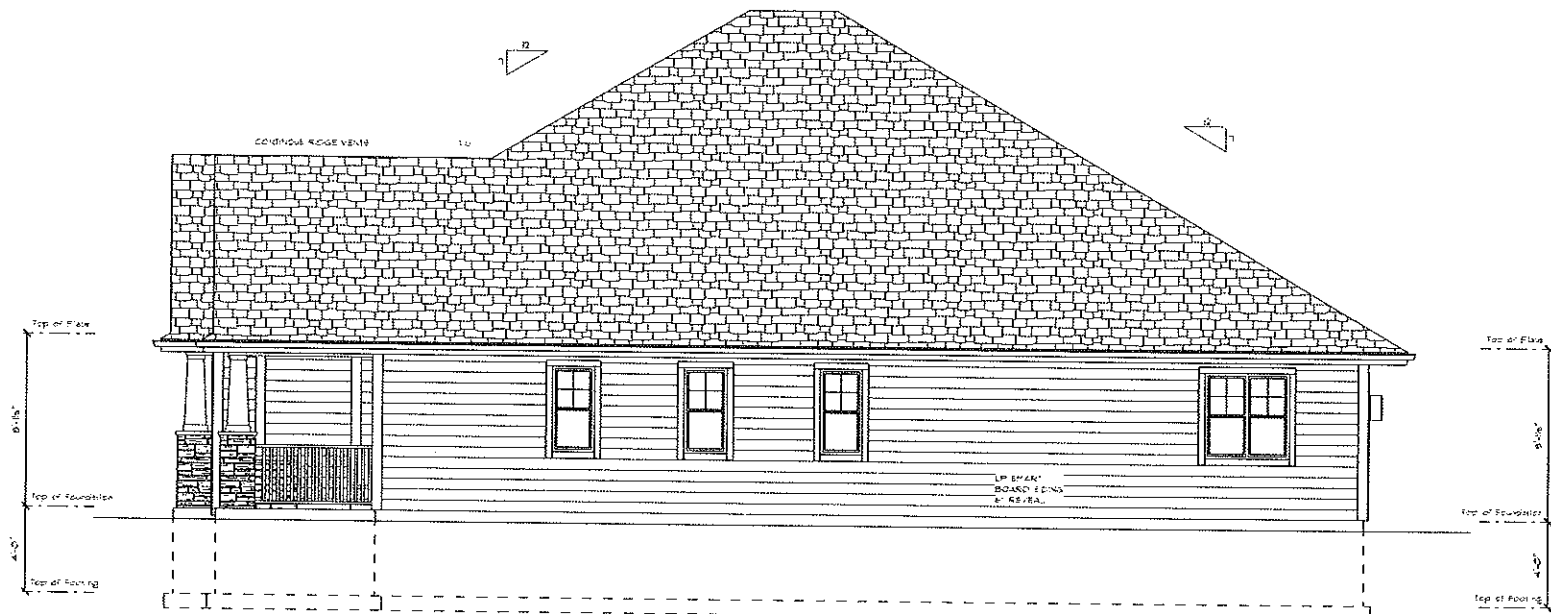

RIGHT ELEVATION

SCALE: 1/4" = 1'-0"

REVISION & DATE

NOTE:
ALTHOUGH EVERY EFFORT HAS BEEN MADE IN PREPARING THESE PLANS AND SPECIFICATIONS, THE ARCHITECT AND CONTRACTOR SHALL CHECK ALL DETAILS AND DIMENSIONS AND BE RESPONSIBLE FOR THE SAME.

*** COPYRIGHT 2018 ***
THIS IS A COMPUTER FILE AND IS THE EXCLUSIVE PROPERTY OF NEWBROOK HOMES, INC. IT MAY NOT BE REPRODUCED OR TRANSMITTED IN ANY FORM WITHOUT NEWBROOK HOMES, INC. WRITTEN PERMISSION.

BUILT BY:
NEWBROOK HOMES, INC.
8338 CORPORATE DR.
SUITE 300
M^T PLEASANT, WI 53406
PHONE: 262-632-1313
FAX: 262-632-8430


RESIDENCE FOR:
STERLING CONDO - 2FL OFFSE
WIND POINT
WI

DATE of ORIGINAL
05/10/17
DATE of REVISION
2/2/2018


DRAWN BY:
Fiori Design LLC
430 Fair Oaks Dr.
Willmetts Bay, WI 53191
Phone: 262-245-9522
Fax: 262-607-6207

SHEET #:




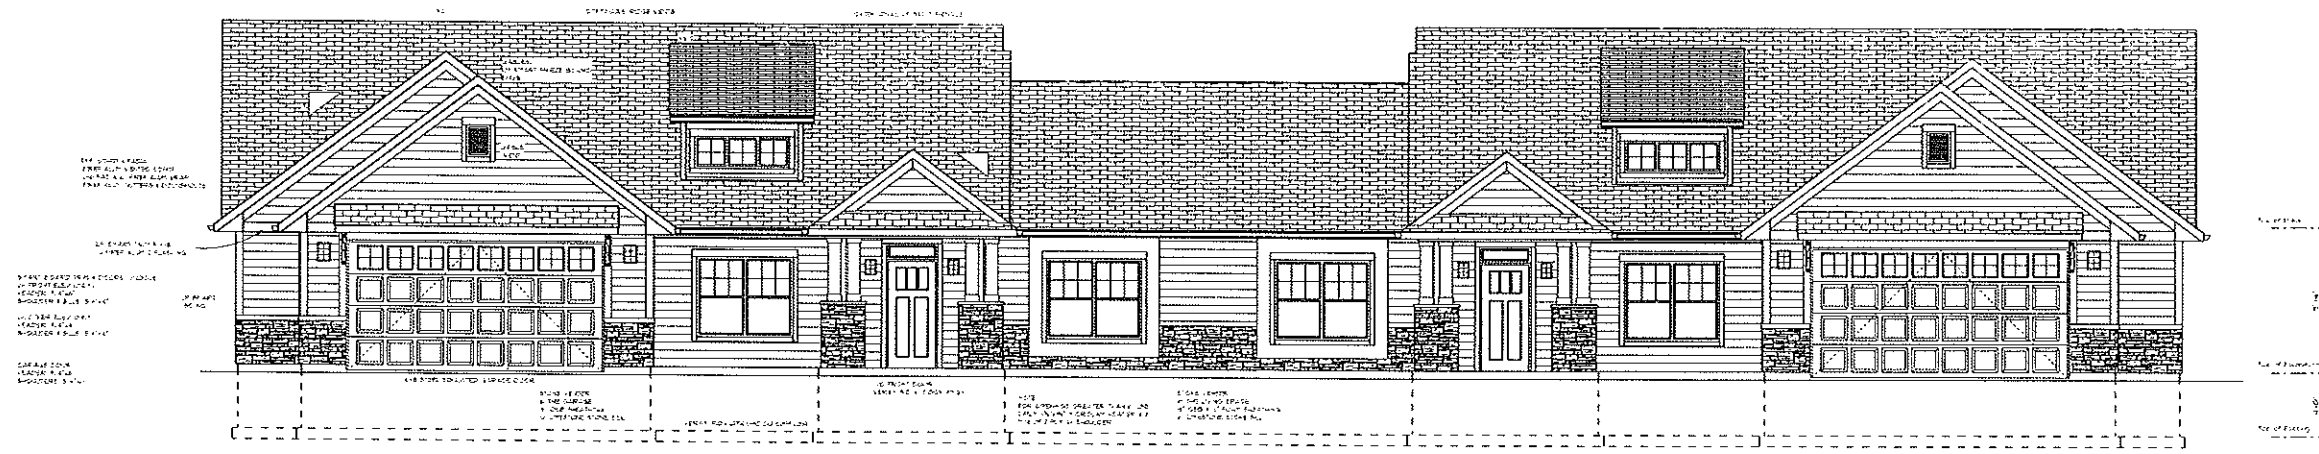


ELEV - FRONT
SCALE: 3/16" = 1'-0"

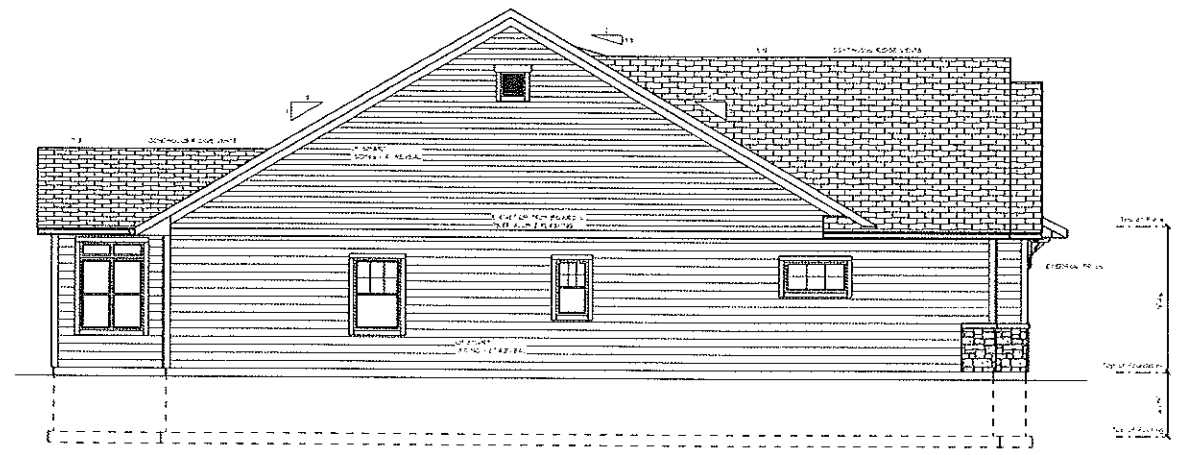

LEFT ELEVATION
SCALE: 3/16" = 1'-0"

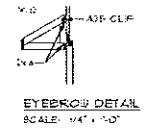


RESIDENCE FOR:	BUILT BY:
THE KIMBERLY - KIMBERLY	NEWBROOK HOMES, INC.
WIND POINT	8338 CORPORATE DR
WI	SUITE 300
	MT PLEASANT WI 53406
	PHONE: 262-632-1313
	FAX: 262-632-8430
DATE OF ORIGINAL	
03/20/09	
DATE OF REVISION	
2/2/2011	
DRAWN BY:	
Plan-IT Design, LLC	
430 Fair Oaks Dr	
Williams Bay WI 53191	
Phone: 262-849-3015	
SHEET #:	
1	

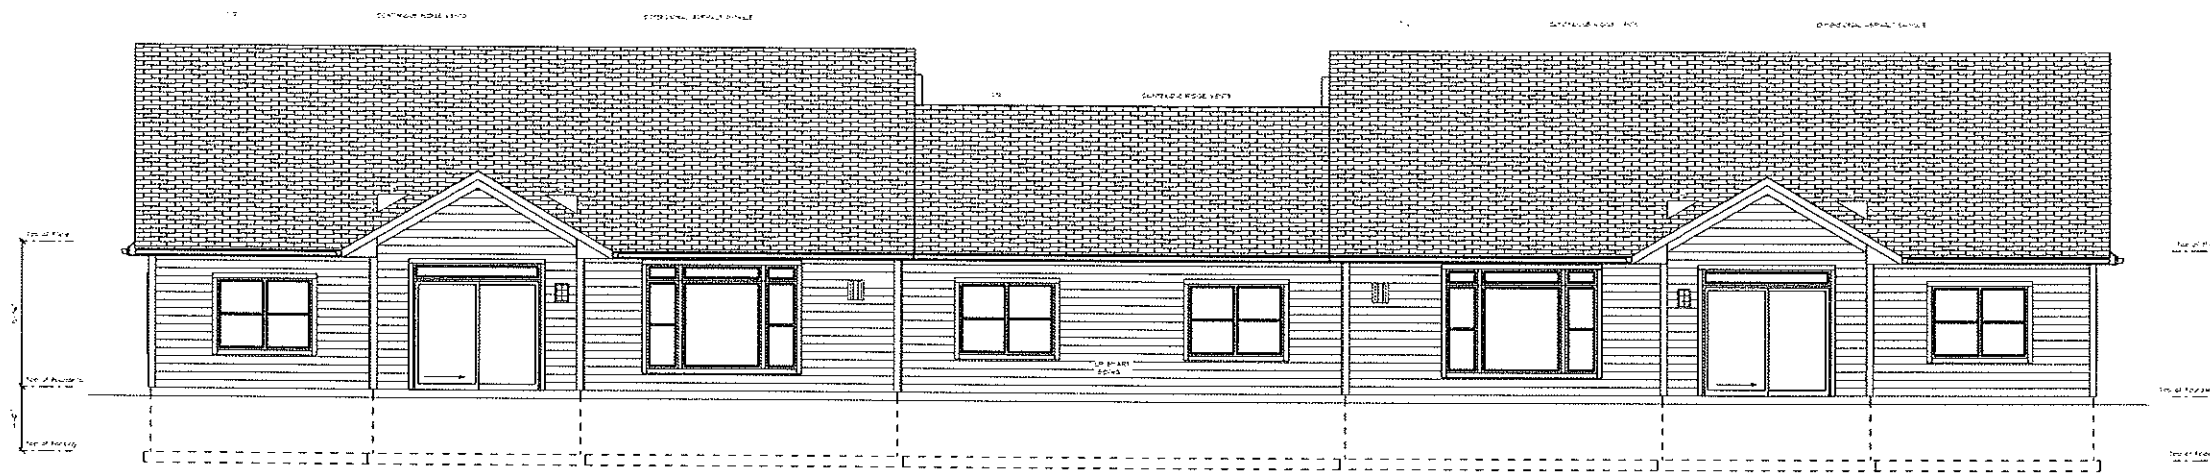

BACK ELEVATION

SCALE: 3/16" = 1'-0"

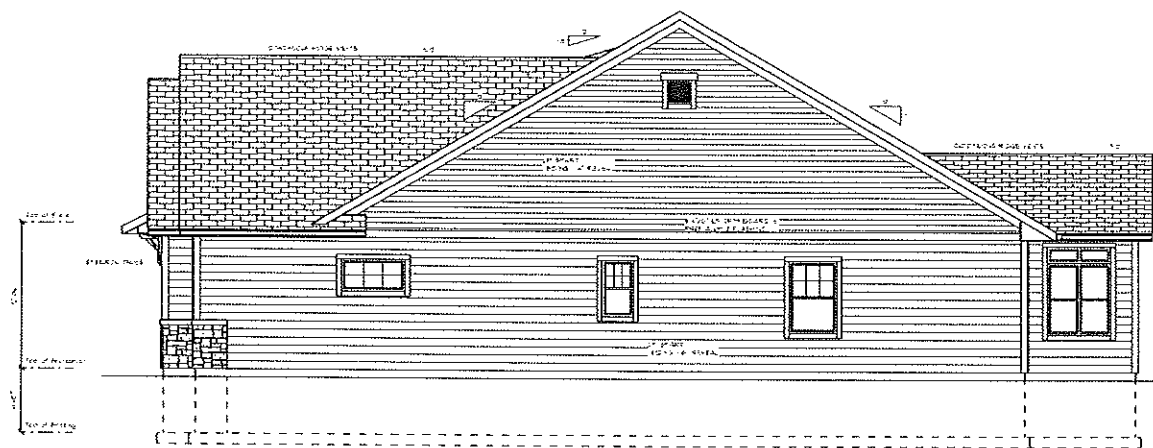

RIGHT ELEVATION

SCALE: 3/16" = 1'-0"

REVISION & DATE

NOTE:
ALTHOUGH EVERY EFFORT HAS BEEN
MADE IN PREPARING THESE PLANS AND
CONTRACTOR MUST CHECK ALL OF DETAILS
AND DIMENSIONS AND BE RESPONSIBLE
FOR THE SAME

BUILT BY:
NEWBROOK HOMES, INC.
8338 CORPORATE DR
SUITE 300
MILWAUKEE, WI 53406
PHONE: 262-632-1313
FAX: 262-632-8430

RESIDENCE FOR:
THE KIMBERLY - KIMBERLY
WIND POINT
WI


DATE OF ORIGINAL
05/20/19
DATE OF REVISION
2/2/2023

DRAWN BY:
PIM-IT Design, LLC
430 Fair Oaks Dr
Williams Bay WI 53181
Phone: 262-849-3015

SHEET #:


2



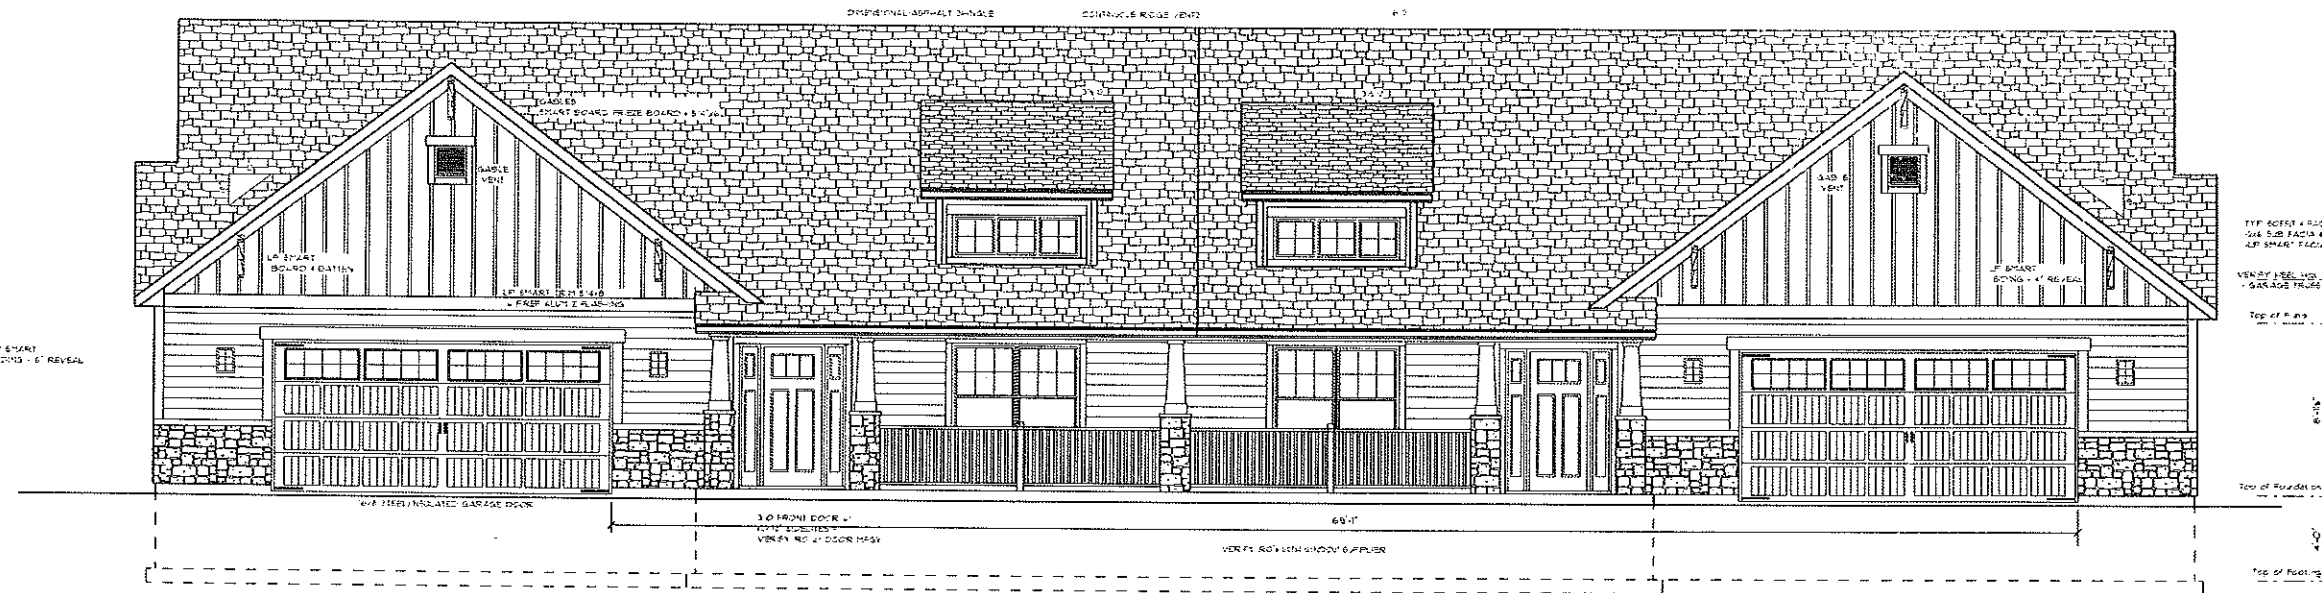

FRONT ELEVATION

SCALE: 1/4" = 1'-0"

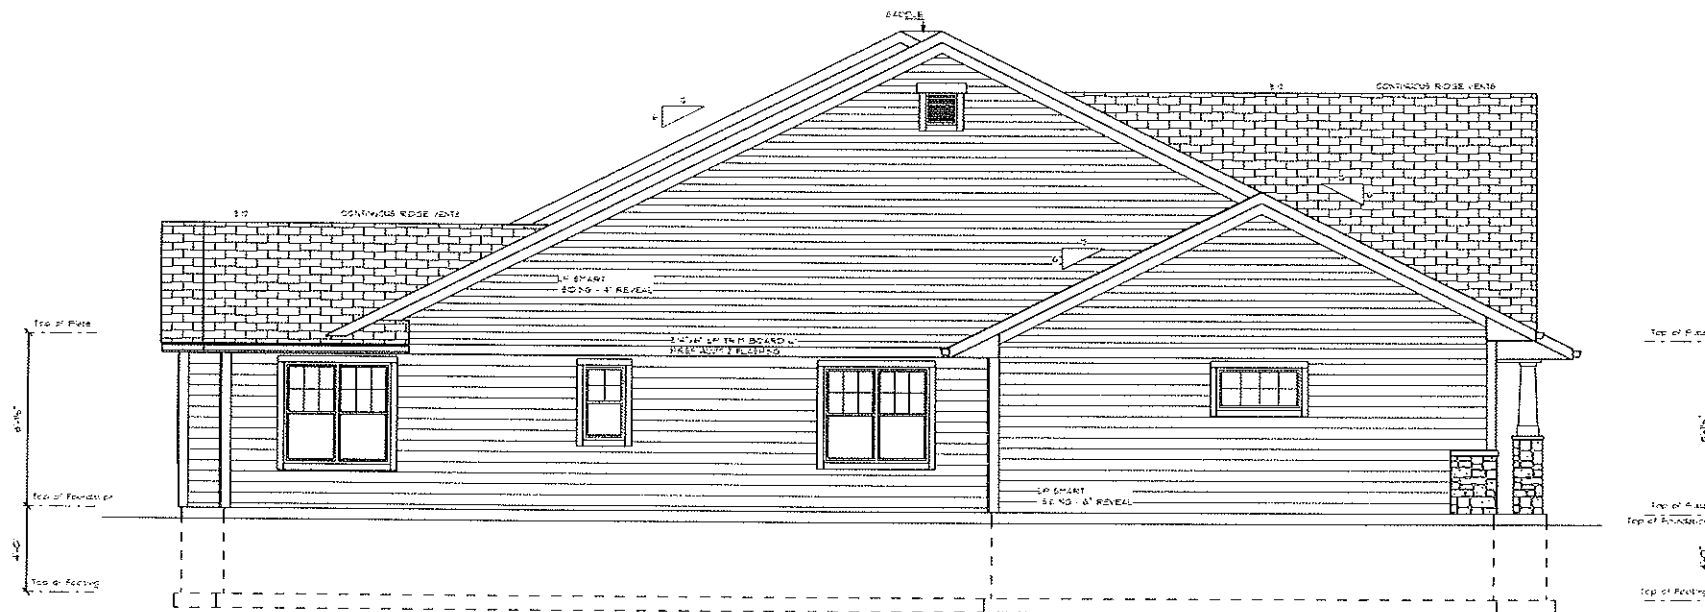

LEFT ELEVATION

SCALE: 1/4" = 1'-0"

TOP ROOF 4 1/2" A
 1/2" SUB FACIA 4 E 4-1/2" RE REVEAL
 1/2" SMART FACIAL VENTED
 VENT 1/2" REVEAL
 - GARAGE TRUSS
 Top of Plate
 6'-0"
 Top of Foundation
 4'-0"
 Top of Footing

SMART BOARD PRIZE BOARD 1/2" A
 1/2" SUB FACIA 4 E 4-1/2" RE REVEAL
 1/2" SMART FACIAL VENTED
 1/2" CORNER
 3/4" W
 GARAGE DOOR
 HEADER 2 1/2" W
 SHOULDER 2 1/2" W

REVISION & DATE
NOTE: ALTHOUGH EVERY EFFORT HAS BEEN MADE IN PREPARING THESE PLANS AND SPECIFICATIONS, THE ARCHITECT AND CONTRACTOR SHALL BE RESPONSIBLE FOR THE ACCURACY AND COMPLETENESS OF THE INFORMATION AND DIMENSIONS AND BE RESPONSIBLE FOR THE SAME.
*** COPYRIGHT 2012 *** THIS IS A CONTRACT DRAWING AND NOT TO BE REPRODUCED OR TRANSMITTED IN ANY FORM OR BY ANY MEANS WITHOUT THE WRITTEN PERMISSION OF NEUBROOK HOMES, INC. IT IS THE PROPERTY OF NEUBROOK HOMES, INC. IT IS TO BE USED ONLY FOR THE PROJECT AND SITE SPECIFICALLY IDENTIFIED HEREON.
BUILT BY: NEUBROOK HOMES, INC. 8336 CORPORATE DR SUITE 300 MT PLEASANT, WI 53406 PHONE: 262-632-1313 FAX: 262-632-8430
RESIDENCE FOR: STELLA CONDO - 2ft OFFSET WIND POINT WI
DATE OF ORIGINAL 05/03/07 DATE OF REVISION 3/27/2012
DRAWN BY: Plan-It Design, LLC 4300 Fair Oaks Dr Williams Bay, WI 53191 Phone: 262-245-9522 Fax: 262-607-6501
SHEET #: 1

NO.	DESCRIPTION	DATE

NOTE:
ALTHOUGH EVERY EFFORT HAS BEEN
MADE TO ACCURATELY REPRESENT THE
CHARACTER OF THE WORK, THE ARCHITECT
TAKES NO RESPONSIBILITY FOR THE
CORRECTNESS OF THE DIMENSIONS AND
DIMENSIONS AND BE RESPONSIBLE
FOR THE DATE.


© COPYRIGHT 2012
THIS IS A COPYRIGHTED PLAN AND
THE EXCLUSIVE PROPERTY OF
NEUBROOK HOMES, INC. IT IS NOT
TO BE REPRODUCED OR TRANSMITTED
IN ANY FORM WITHOUT NEUBROOK HOMES,
INC.'S WRITTEN PERMISSION.

BUILT BY:
NEUBROOK HOMES, INC.
8338 CORPORATE DR
SUITE 300
MT PLEASANT, WI 53406
PHONE: 262-632-1313
FAX: 262-632-8430


RESIDENCE FOR:
STELLA CONDO - 2ft OFFSET
WIND POINT
WI

DATE OF ORIGINAL
DRAWING
DATE OF REVISION
2/7/2012
DRAWN BY:
Plan-It Design, LLC
430 Fall Creek Dr
Williams Bay, WI 53191
Phone: 262-245-9522
Fax: 262-607-6201

SHEET #:
2

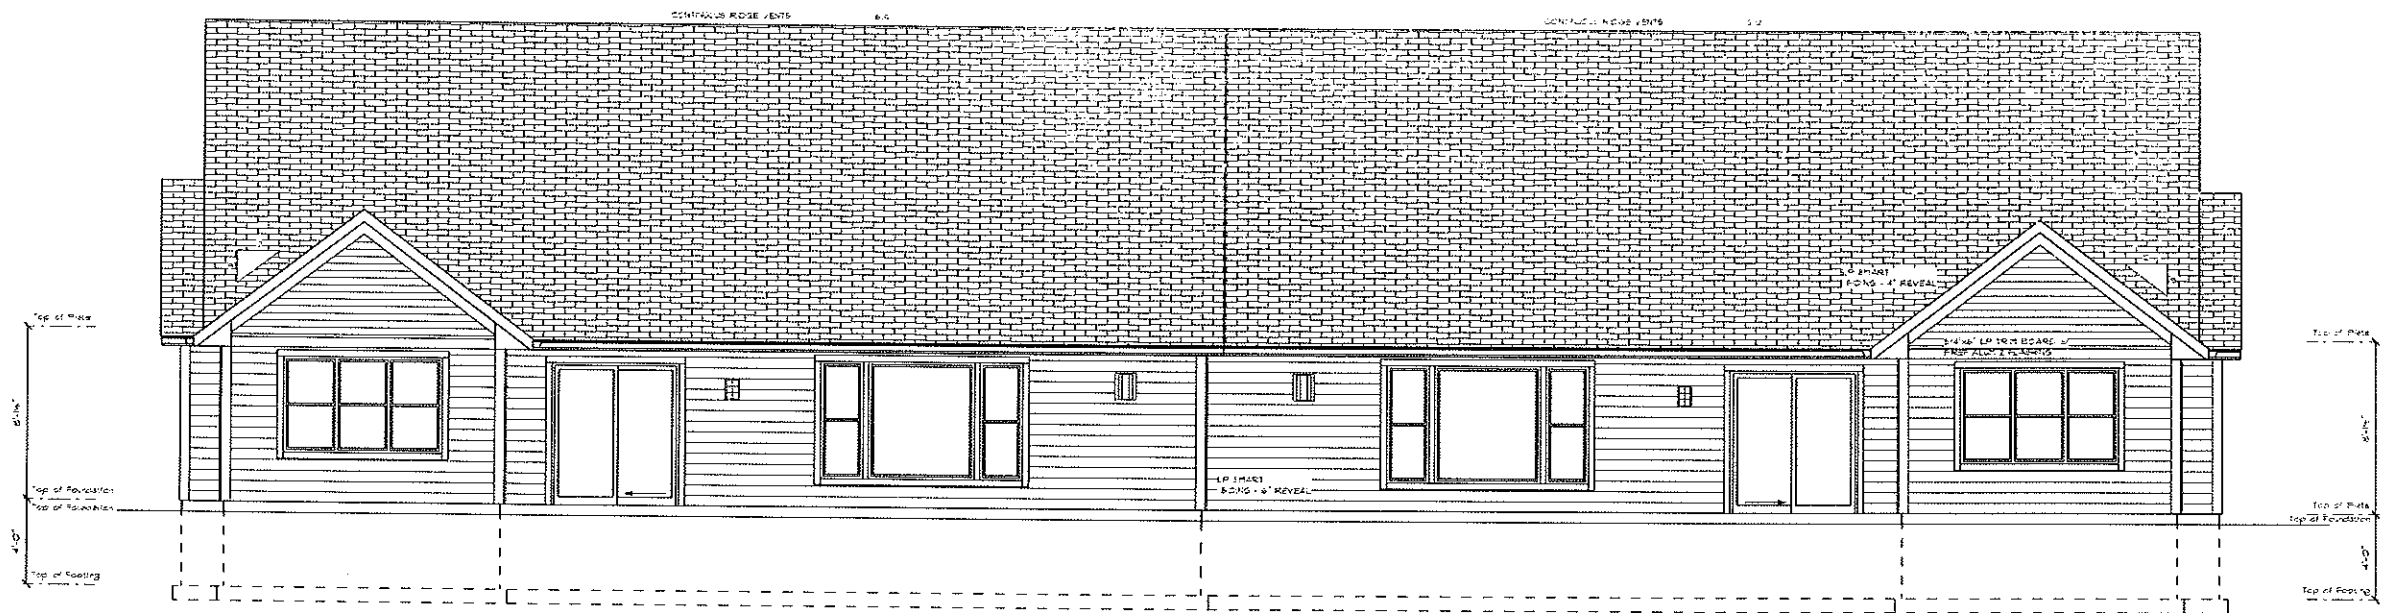


BACK ELEVATION
SCALE: 1/4" = 1'-0"

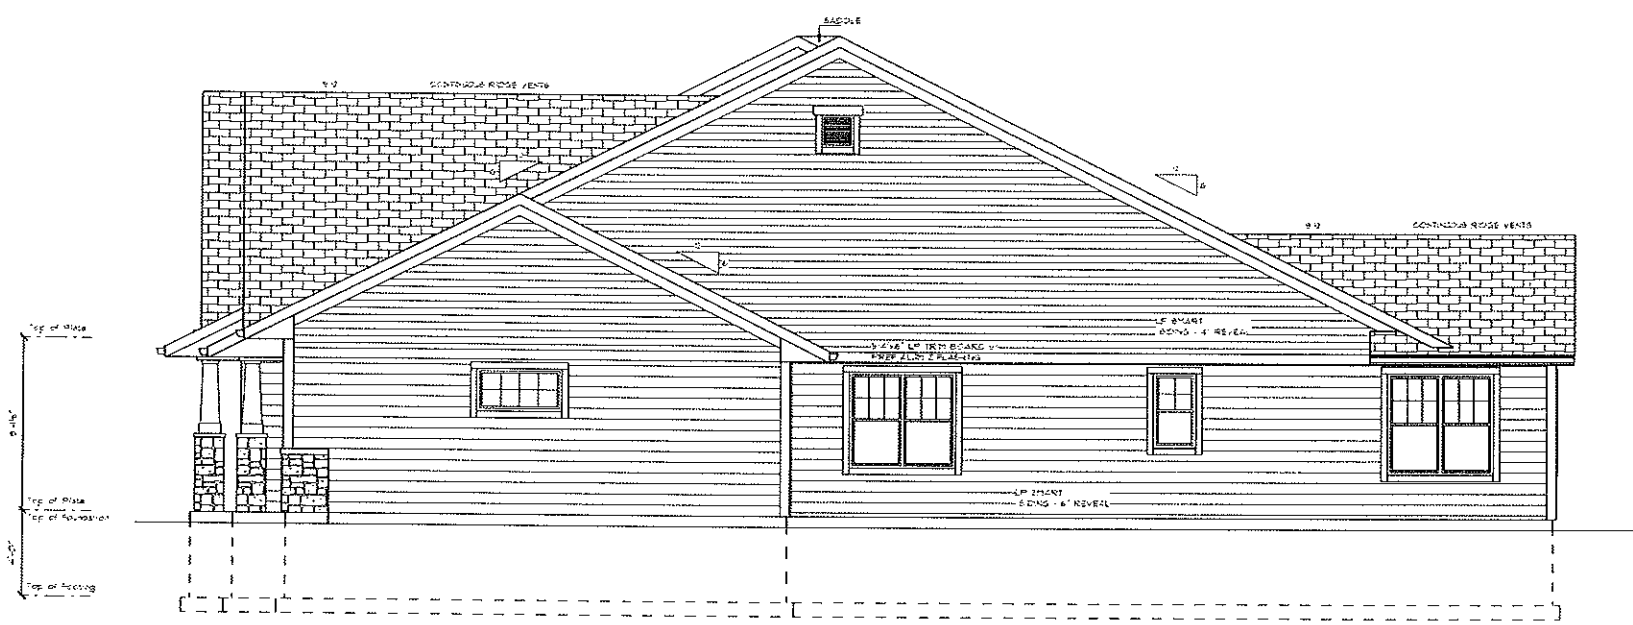

RIGHT ELEVATION
SCALE: 1/4" = 1'-0"



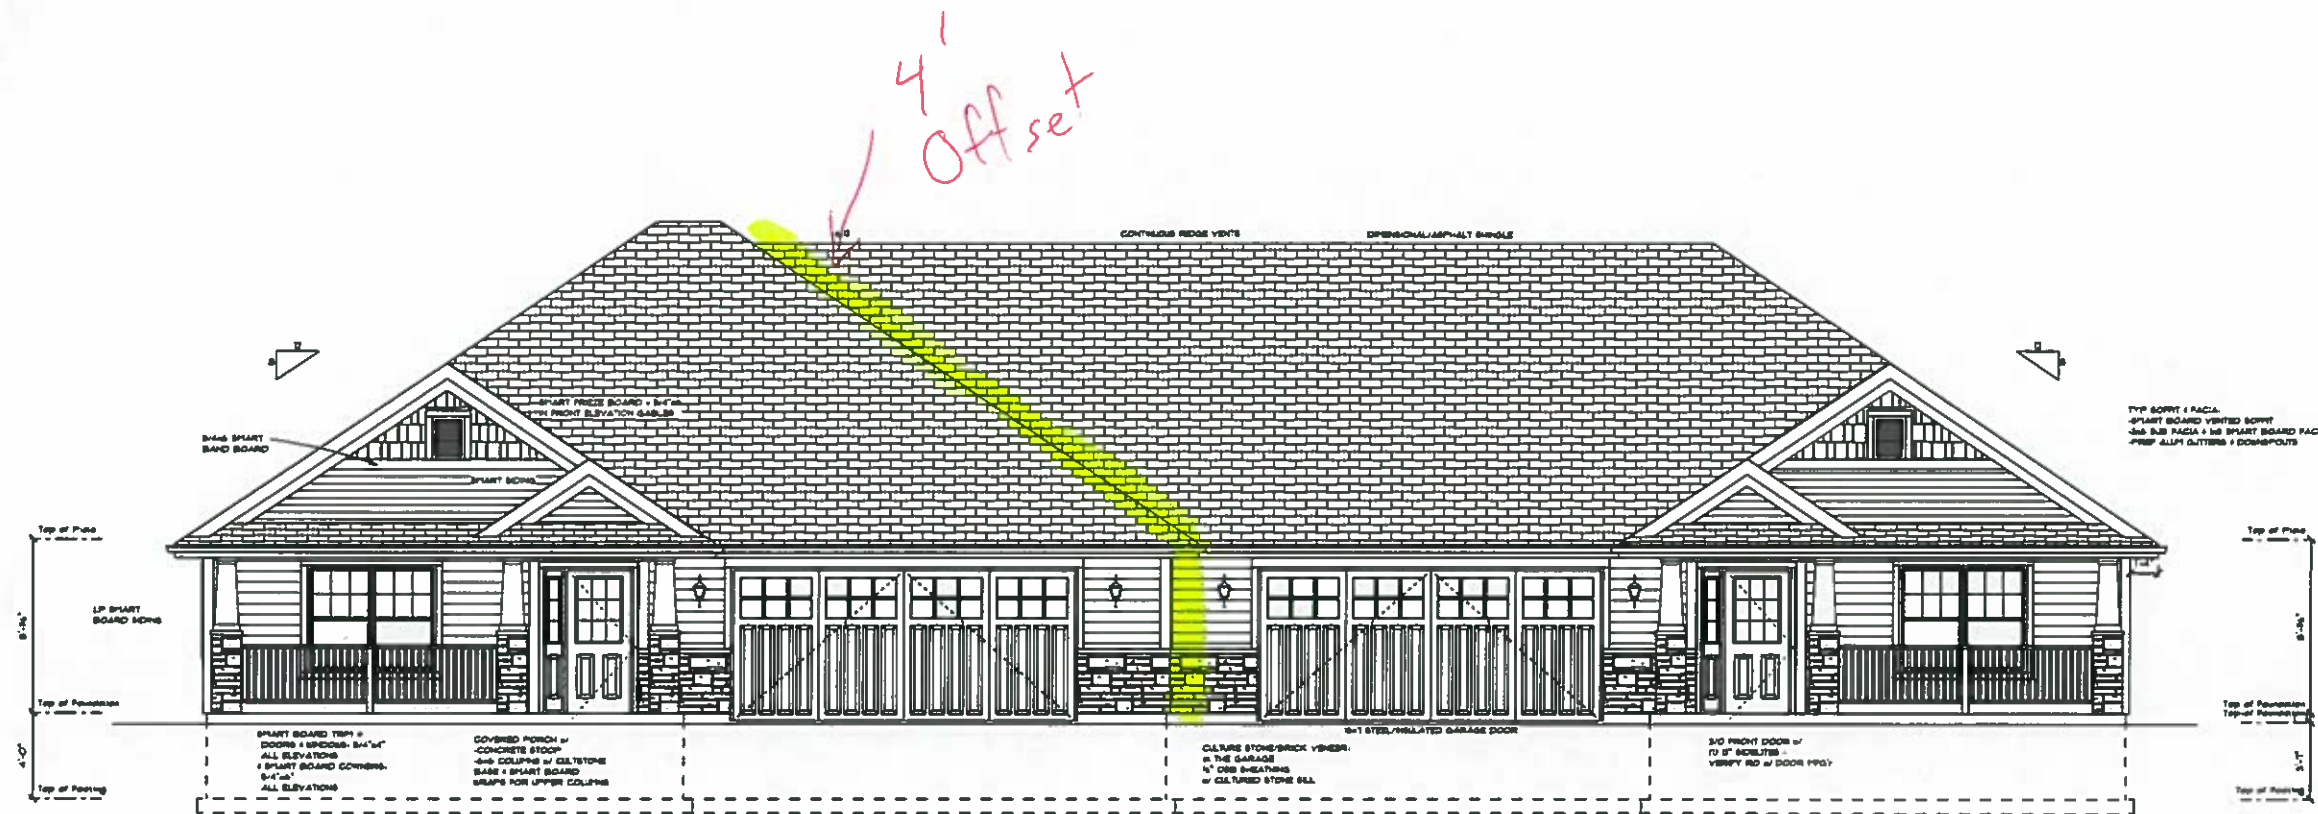

FRONT ELEVATION
SCALE: 1/4" = 1'-0"



LEFT ELEVATION
SCALE: 1/4" = 1'-0"

4' Offset

TYP. GORNT. FACIA.
-SPART BOARD VENTED ROOF
-8\"/>



REVISION / DATE

NOTE:
ALTHOUGH EVERY EFFORT HAS BEEN
MADE TO PREPARE THESE DRAWINGS,
CONTRACTOR MUST CHECK ALL OF DETAILS
AND DIMENSIONS AND BE RESPONSIBLE
FOR THE SAME.


© COPYRIGHT 2012
THIS IS A COMPUTERIZED PLAN AND
IS THE EXCLUSIVE PROPERTY OF
NEUBROOK HOMES, INC. IT MAY NOT
BE REPRODUCED OR TRANSMITTED IN
ANY FORM WITHOUT NEUBROOK HOMES,
INC. WRITTEN PERMISSION.

BUILT BY:
NEUBROOK HOMES, INC.
8336 CORPORATE DR
SUITE 300
MILWAUKEE, WI 53406
PHONE: 262-632-1313
FAX: 262-632-9430

RESIDENCE FOR:
HEMSWORTH CONDO 5B5 4ft OFFSET
WIND POINT
WI
The Hemsworth


DATE OF ORIGINAL
05/10/17
DATE OF REVISION
6/1/2022
DRAWN BY:
Plan-It Design, LLC
430 Fair Oaks Dr
Williams Bay, WI 53191
Phone: 262-345-9922
Fax: 262-607-6207

SHEET #:
1

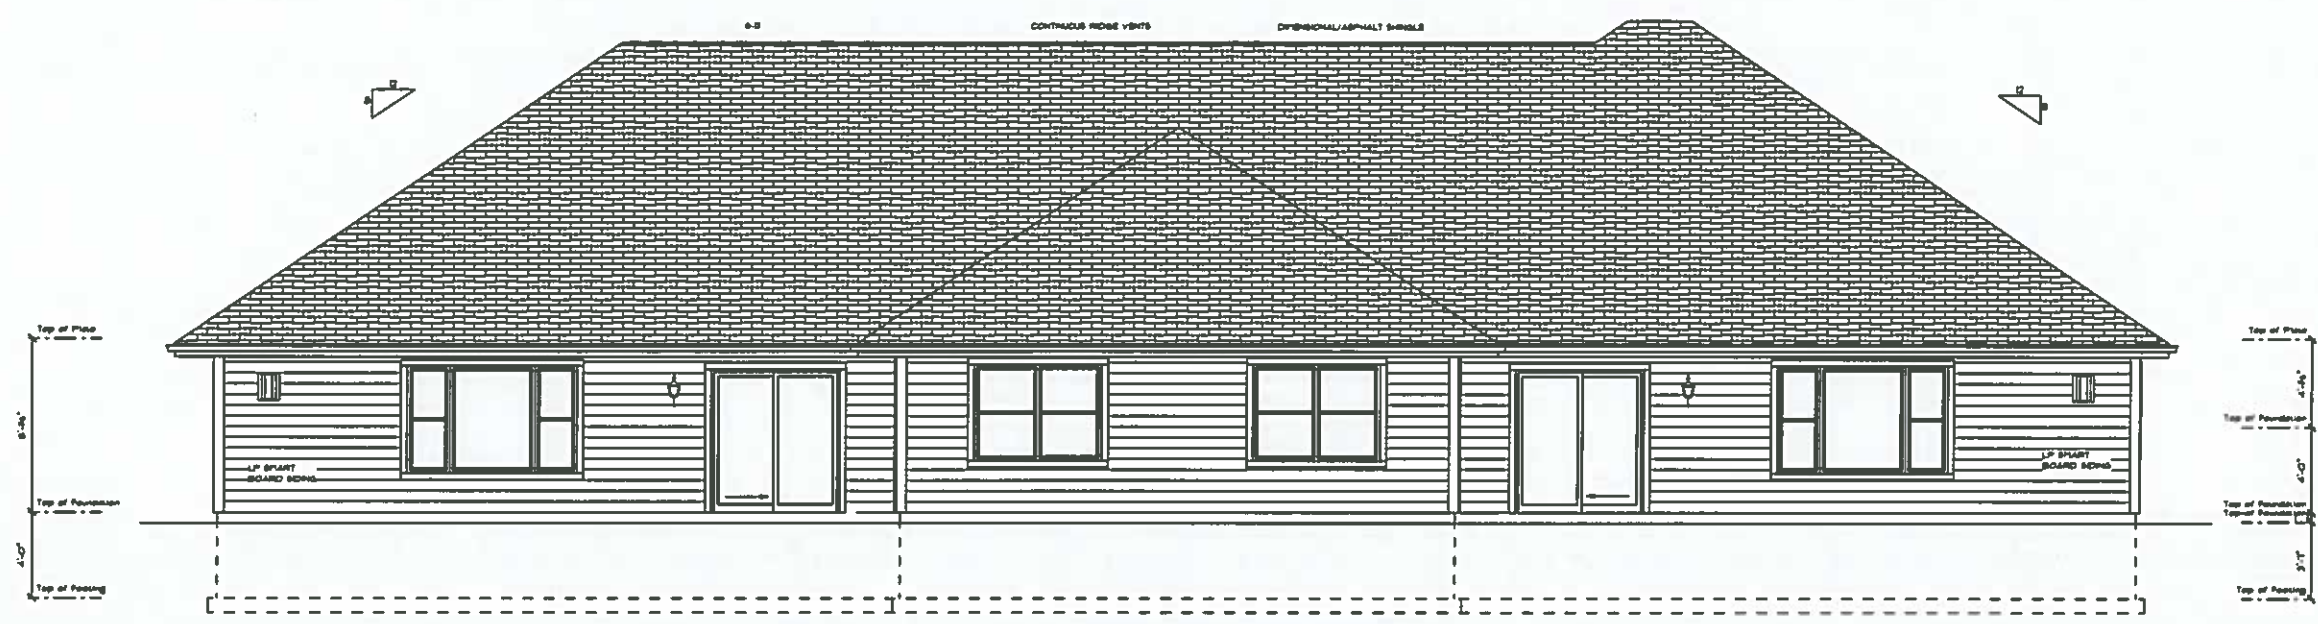

BACK ELEVATION
SCALE: 1/4" = 1'-0"

4' Offset

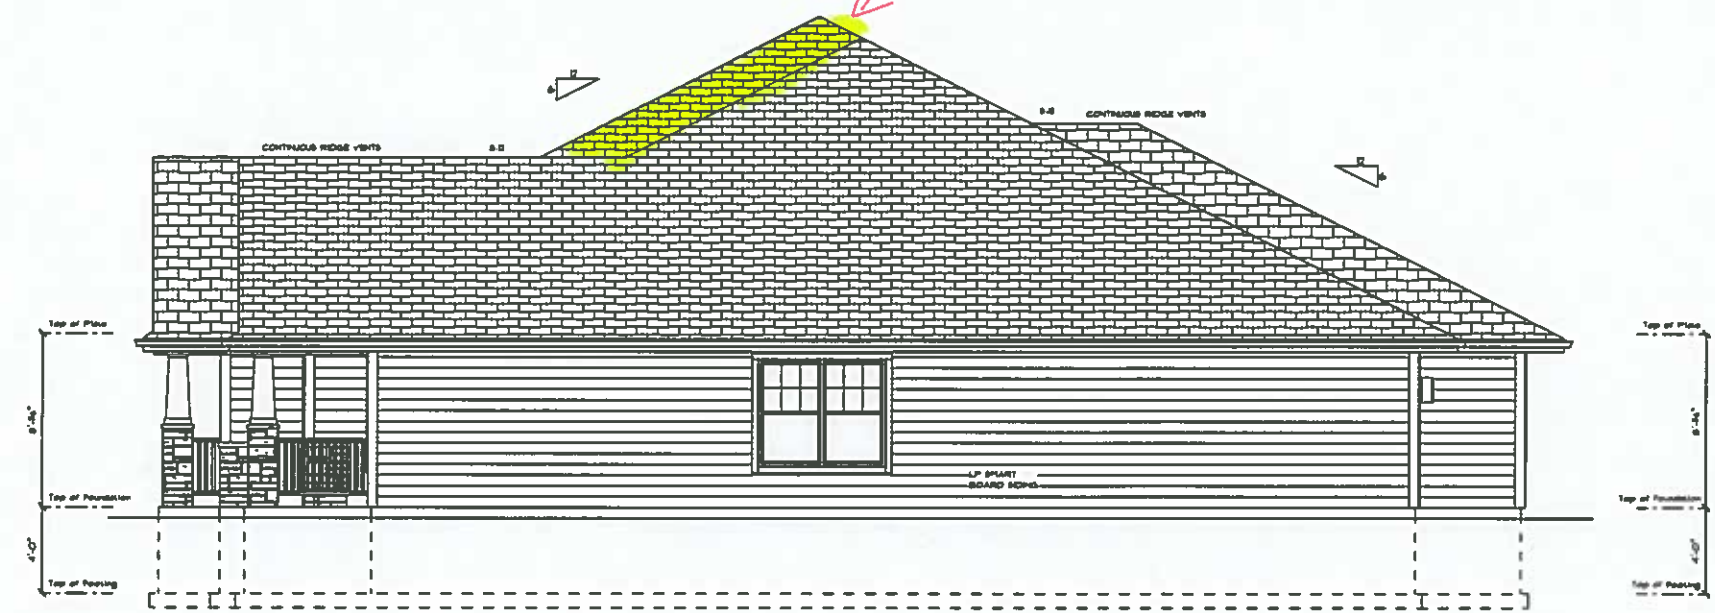

RIGHT ELEVATION
SCALE: 1/4" = 1'-0"

REVISION / DATE

NOTE: ALTHOUGH EVERY EFFORT HAS BEEN MADE TO PREPARE THESE PLANS AND SPECIFICATIONS ACCURATELY, THE CONTRACTOR MUST CHECK ALL OF DETAILS AND DIMENSIONS AND BE RESPONSIBLE FOR THE SAME.

© COPYRIGHT 2007
THIS IS A CONTRIBUTED PLAN AND IS THE EXCLUSIVE PROPERTY OF NEUBROOK HOMES, INC. IT MUST NOT BE REPRODUCED OR TRANSMITTED IN ANY FORM WITHOUT NEUBROOK HOMES' WRITTEN PERMISSION.

BUILT BY:
NEUBROOK HOMES, INC.
8338 CORPORATE DR
SUITE 300
MIL PLEASANT, WI 53406
PHONE: 262-632-1313
FAX: 262-632-8430

RESIDENCE FOR:
HEMSWORTH CONDO SBS 4ft OFFSET
WIND POINT
WI
The Hemswoth

DATE of ORIGINAL: 05/10/07
DATE of REVISION: 6/4/2022

DRAWN BY:
Plan-It Design, LLC
430 Fair Oaks Dr
Williams Bay, WI 53191
Phone: 262-245-5522
Fax: 262-607-6207

SHEET #: 2