


TO OBTAIN LOCATIONS OF PARTICIPANTS' UNDERGROUND FACILITIES BEFORE YOU DIG IN WISCONSIN
 CALL DIGGERS HOTLINE
 811 or 1-800-242-8511
 MILW. AREA 259-1181
 WIS. STATUTE 182.0176(1974) REQUIRES MIN. 3 WORK DAYS NOTICE BEFORE YOU EXCAVATE

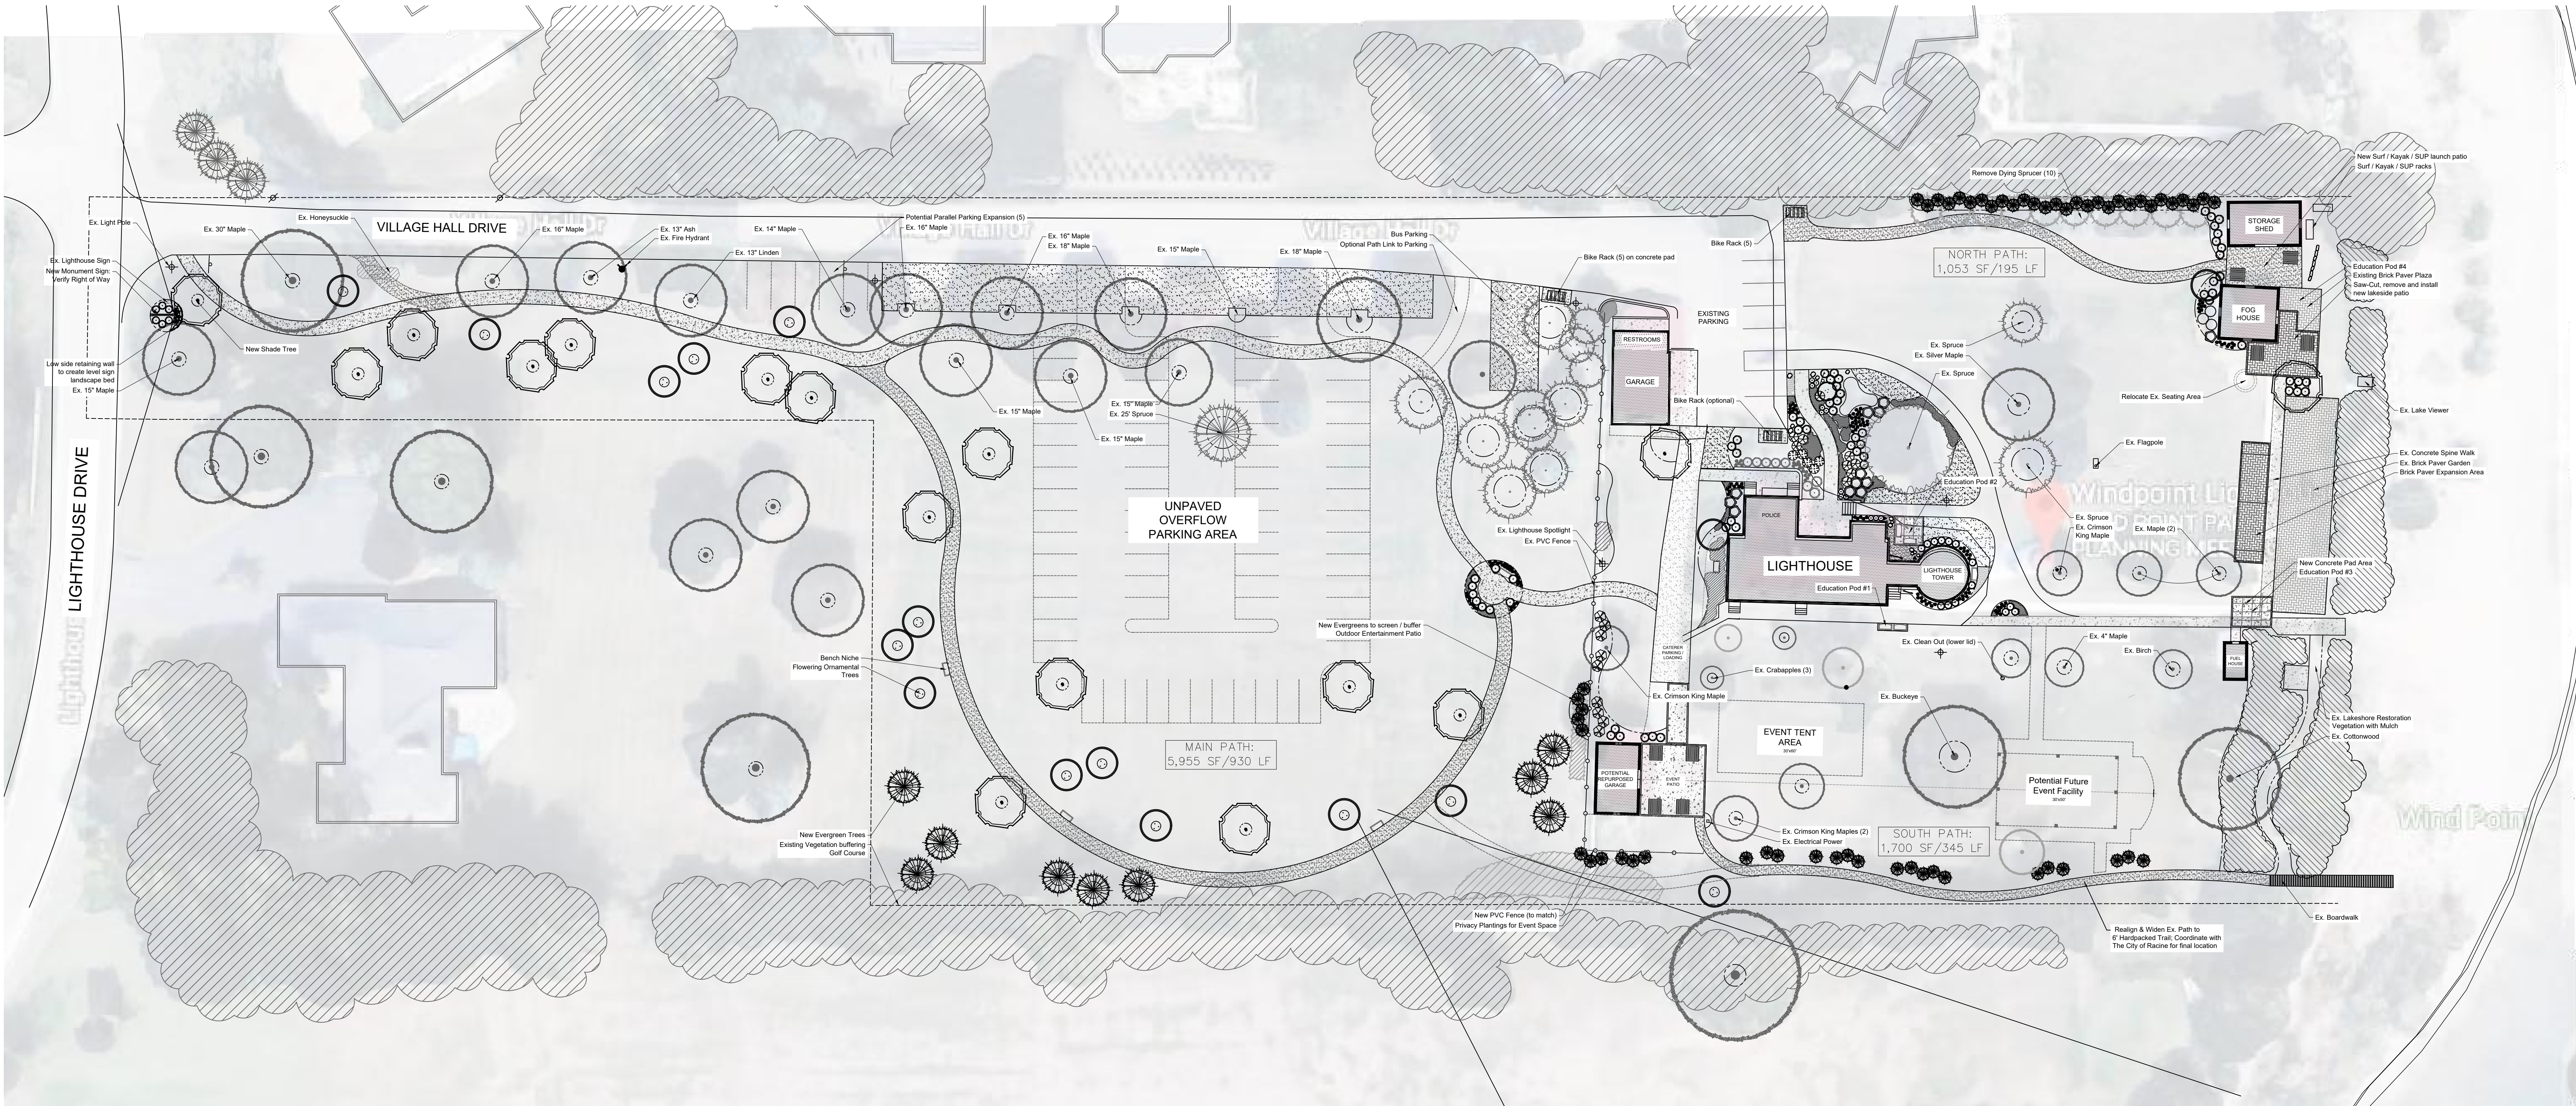

P.O. Box 1359
 Lake Geneva, Wisconsin 53147
 ph 262.639.9733
 david@wdavidheller.com

PROJECT
WIND POINT LIGHTHOUSE PARK

4725 Lighthouse Dr.
 Racine, WI 53402

LAKE MICHIGAN

ISSUANCE AND REVISIONS

DATE	DESCRIPTION
07.04.18	INITIAL CONCEPT
08.30.18	REVISED PER MEETING
09.25.18	REVISED PER MEETING
01.18.19	REVISED PER MEETING



OVERALL CONCEPT PLAN

Scale: 1" = 30'0"

Information contained herein is based on survey information, field inspection, and believed to be accurate.

SHEET TITLE

OVERALL PARK CONCEPT

PROJECT MANAGER WDH

PROJECT NUMBER 18-039


DATE 01.19.19

SHEET NUMBER

L 100



CALL DIGGERS HOTLINE
811 or 1-800-242-8511
MILW. AREA 259-1181
WS STATUTE 182.0176(974)
REQUIRES MIN. 3 WORK DAYS
NOTICE BEFORE YOU EXCAVATE

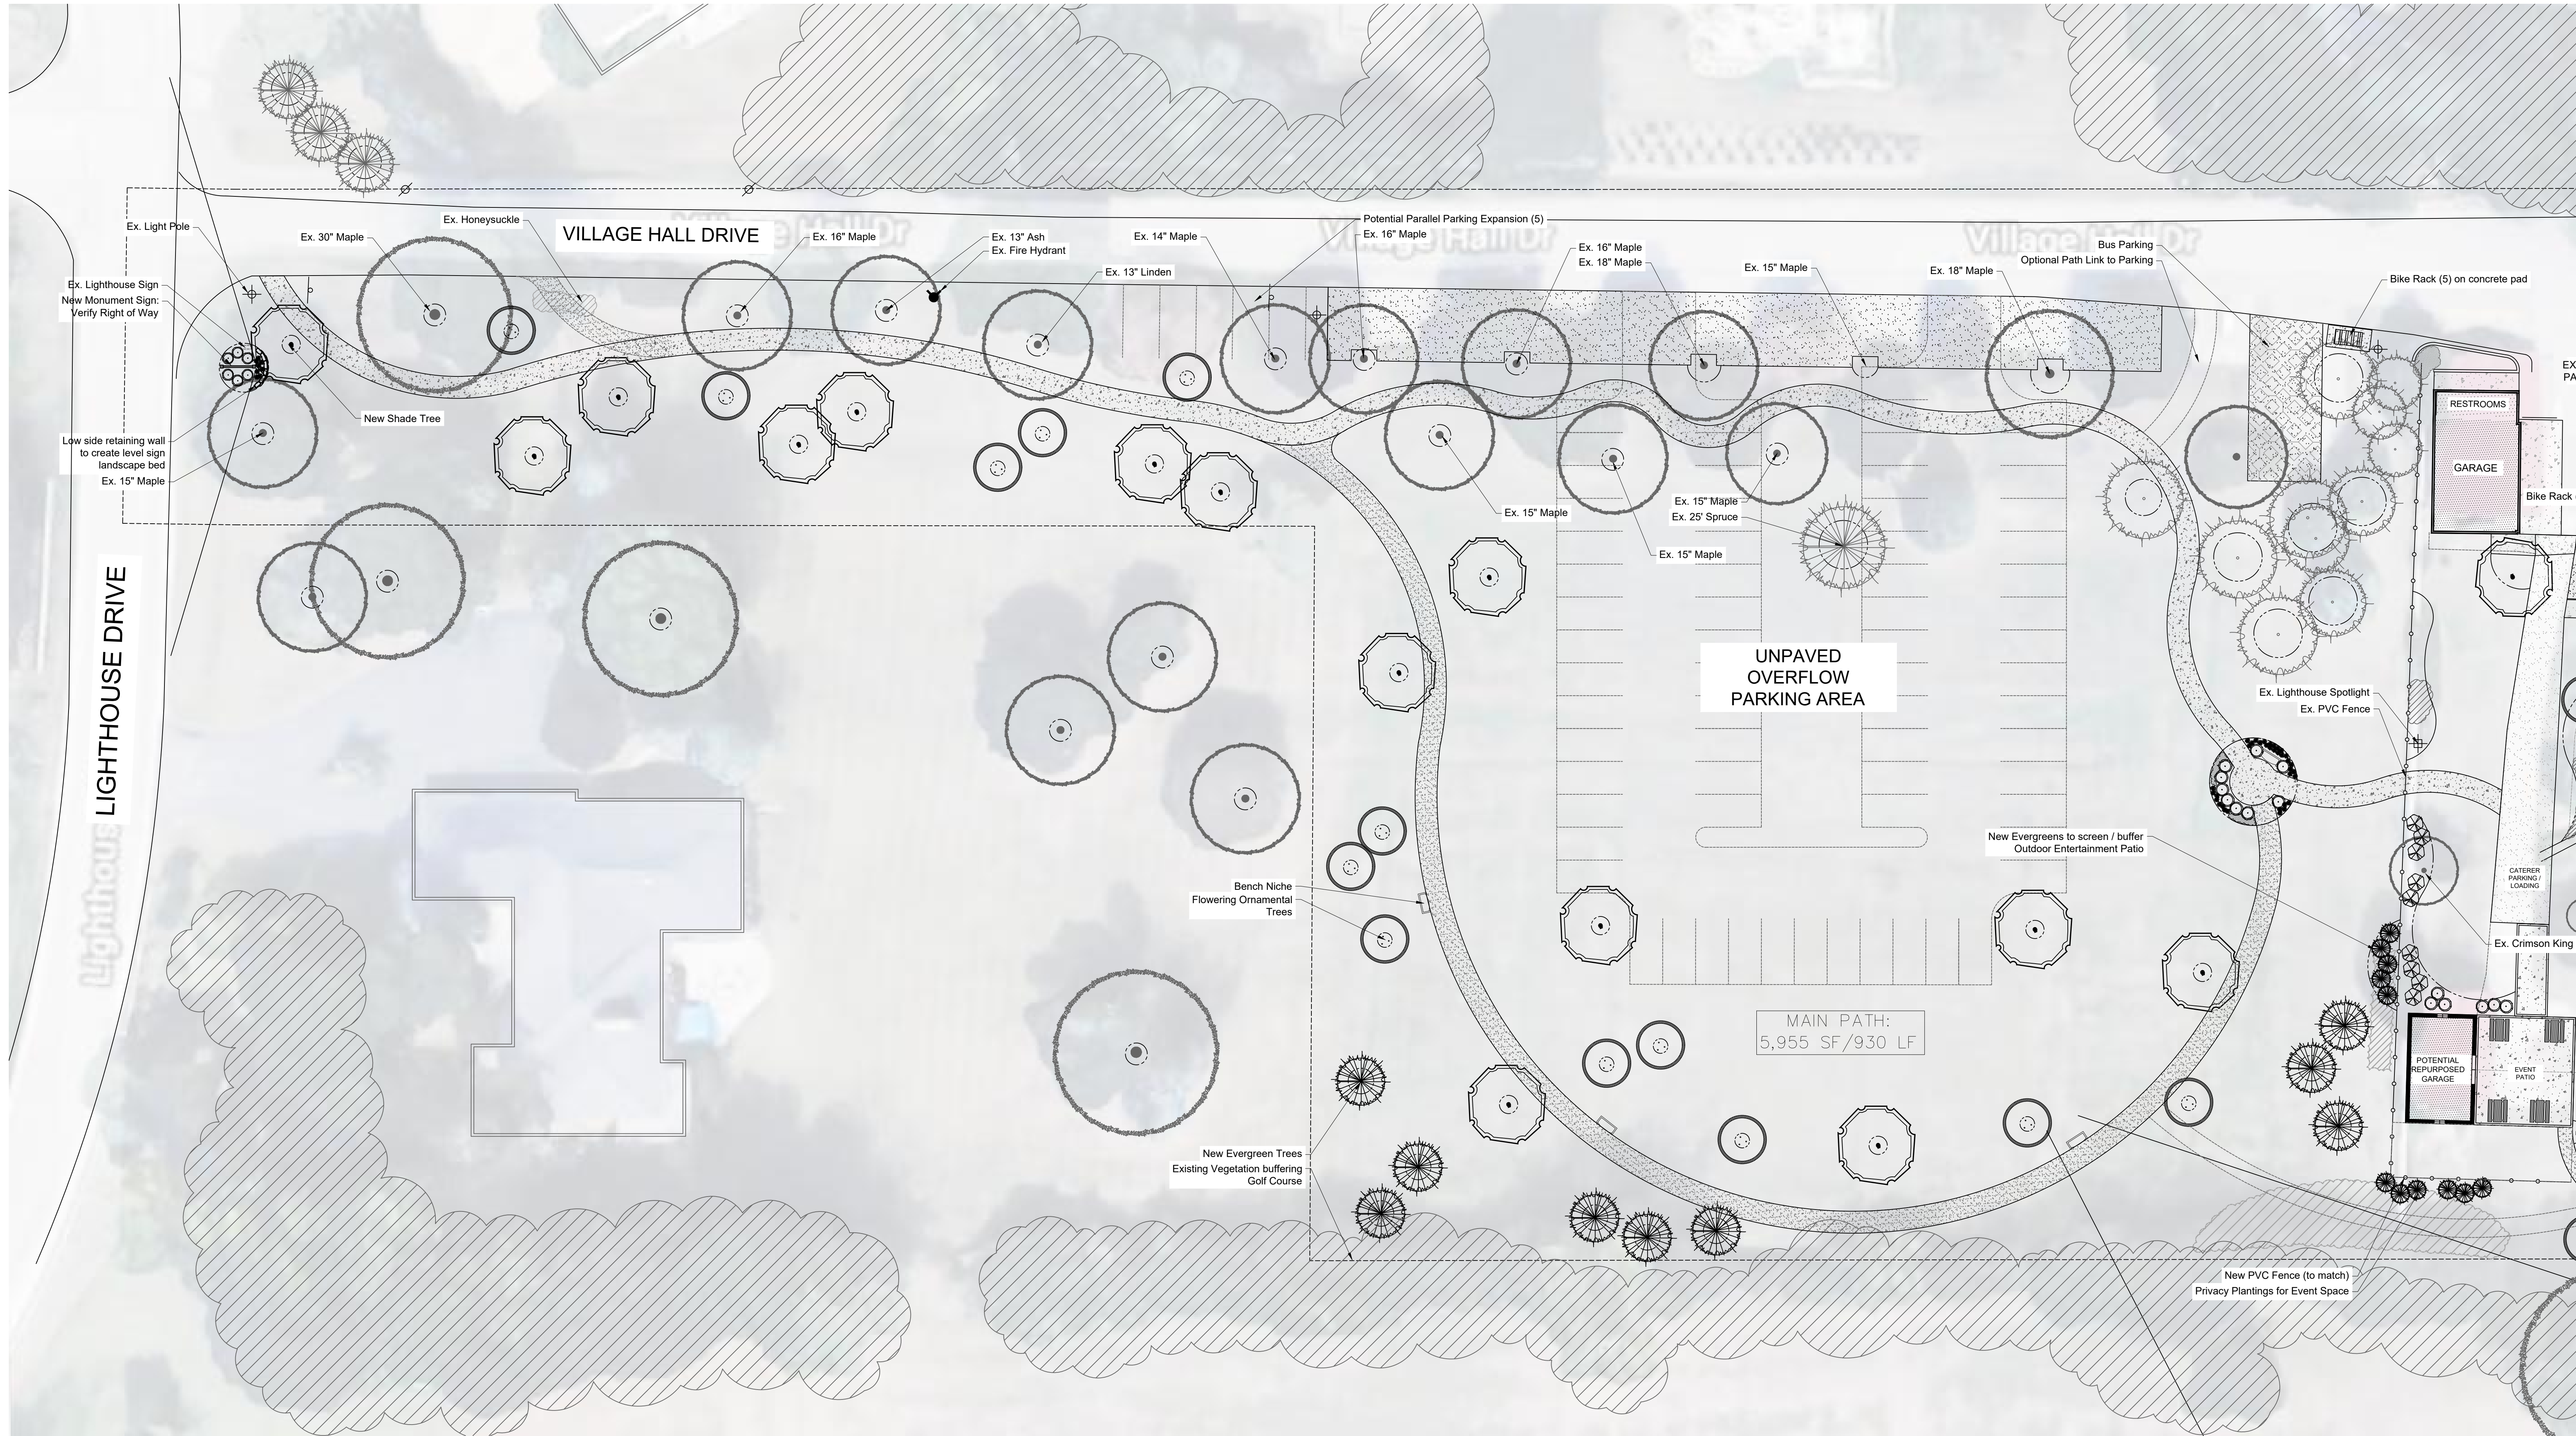

OVERALL CONCEPT PLAN
Scale: 1" = 20'0"

PROJECT
WIND POINT LIGHTHOUSE PARK

4725 Lighthouse Dr.
Racine, WI 53402

ISSUANCE AND REVISIONS


DATE	DESCRIPTION
07.04.18	INITIAL CONCEPT
08.30.18	REVISED PER MEETING
09.25.18	REVISED PER MEETING
01.18.19	REVISED PER MEETING

SHEET TITLE
PARK CONCEPT: WEST


PROJECT MANAGER	WDH
PROJECT NUMBER	18-039
DATE	01.18.19
SHEET NUMBER	

L 101

Information contained herein is based on survey information, field inspection, and believed to be accurate.

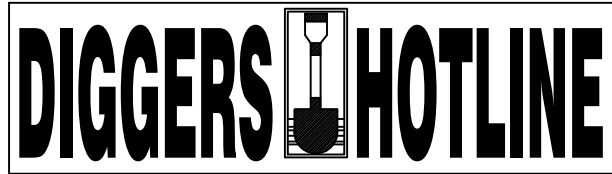

TO OBTAIN LOCATIONS OF PARTICIPANTS' UNDERGROUND FACILITIES BEFORE YOU DIG IN WISCONSIN
 CALL DIGGERS HOTLINE
 811 or 1-800-242-8511
 MILW. AREA 259-1181
 WIS. STATUTE 182.0176(1974)
 REQUIRES MIN. 3 WORK DAYS NOTICE BEFORE YOU EXCAVATE

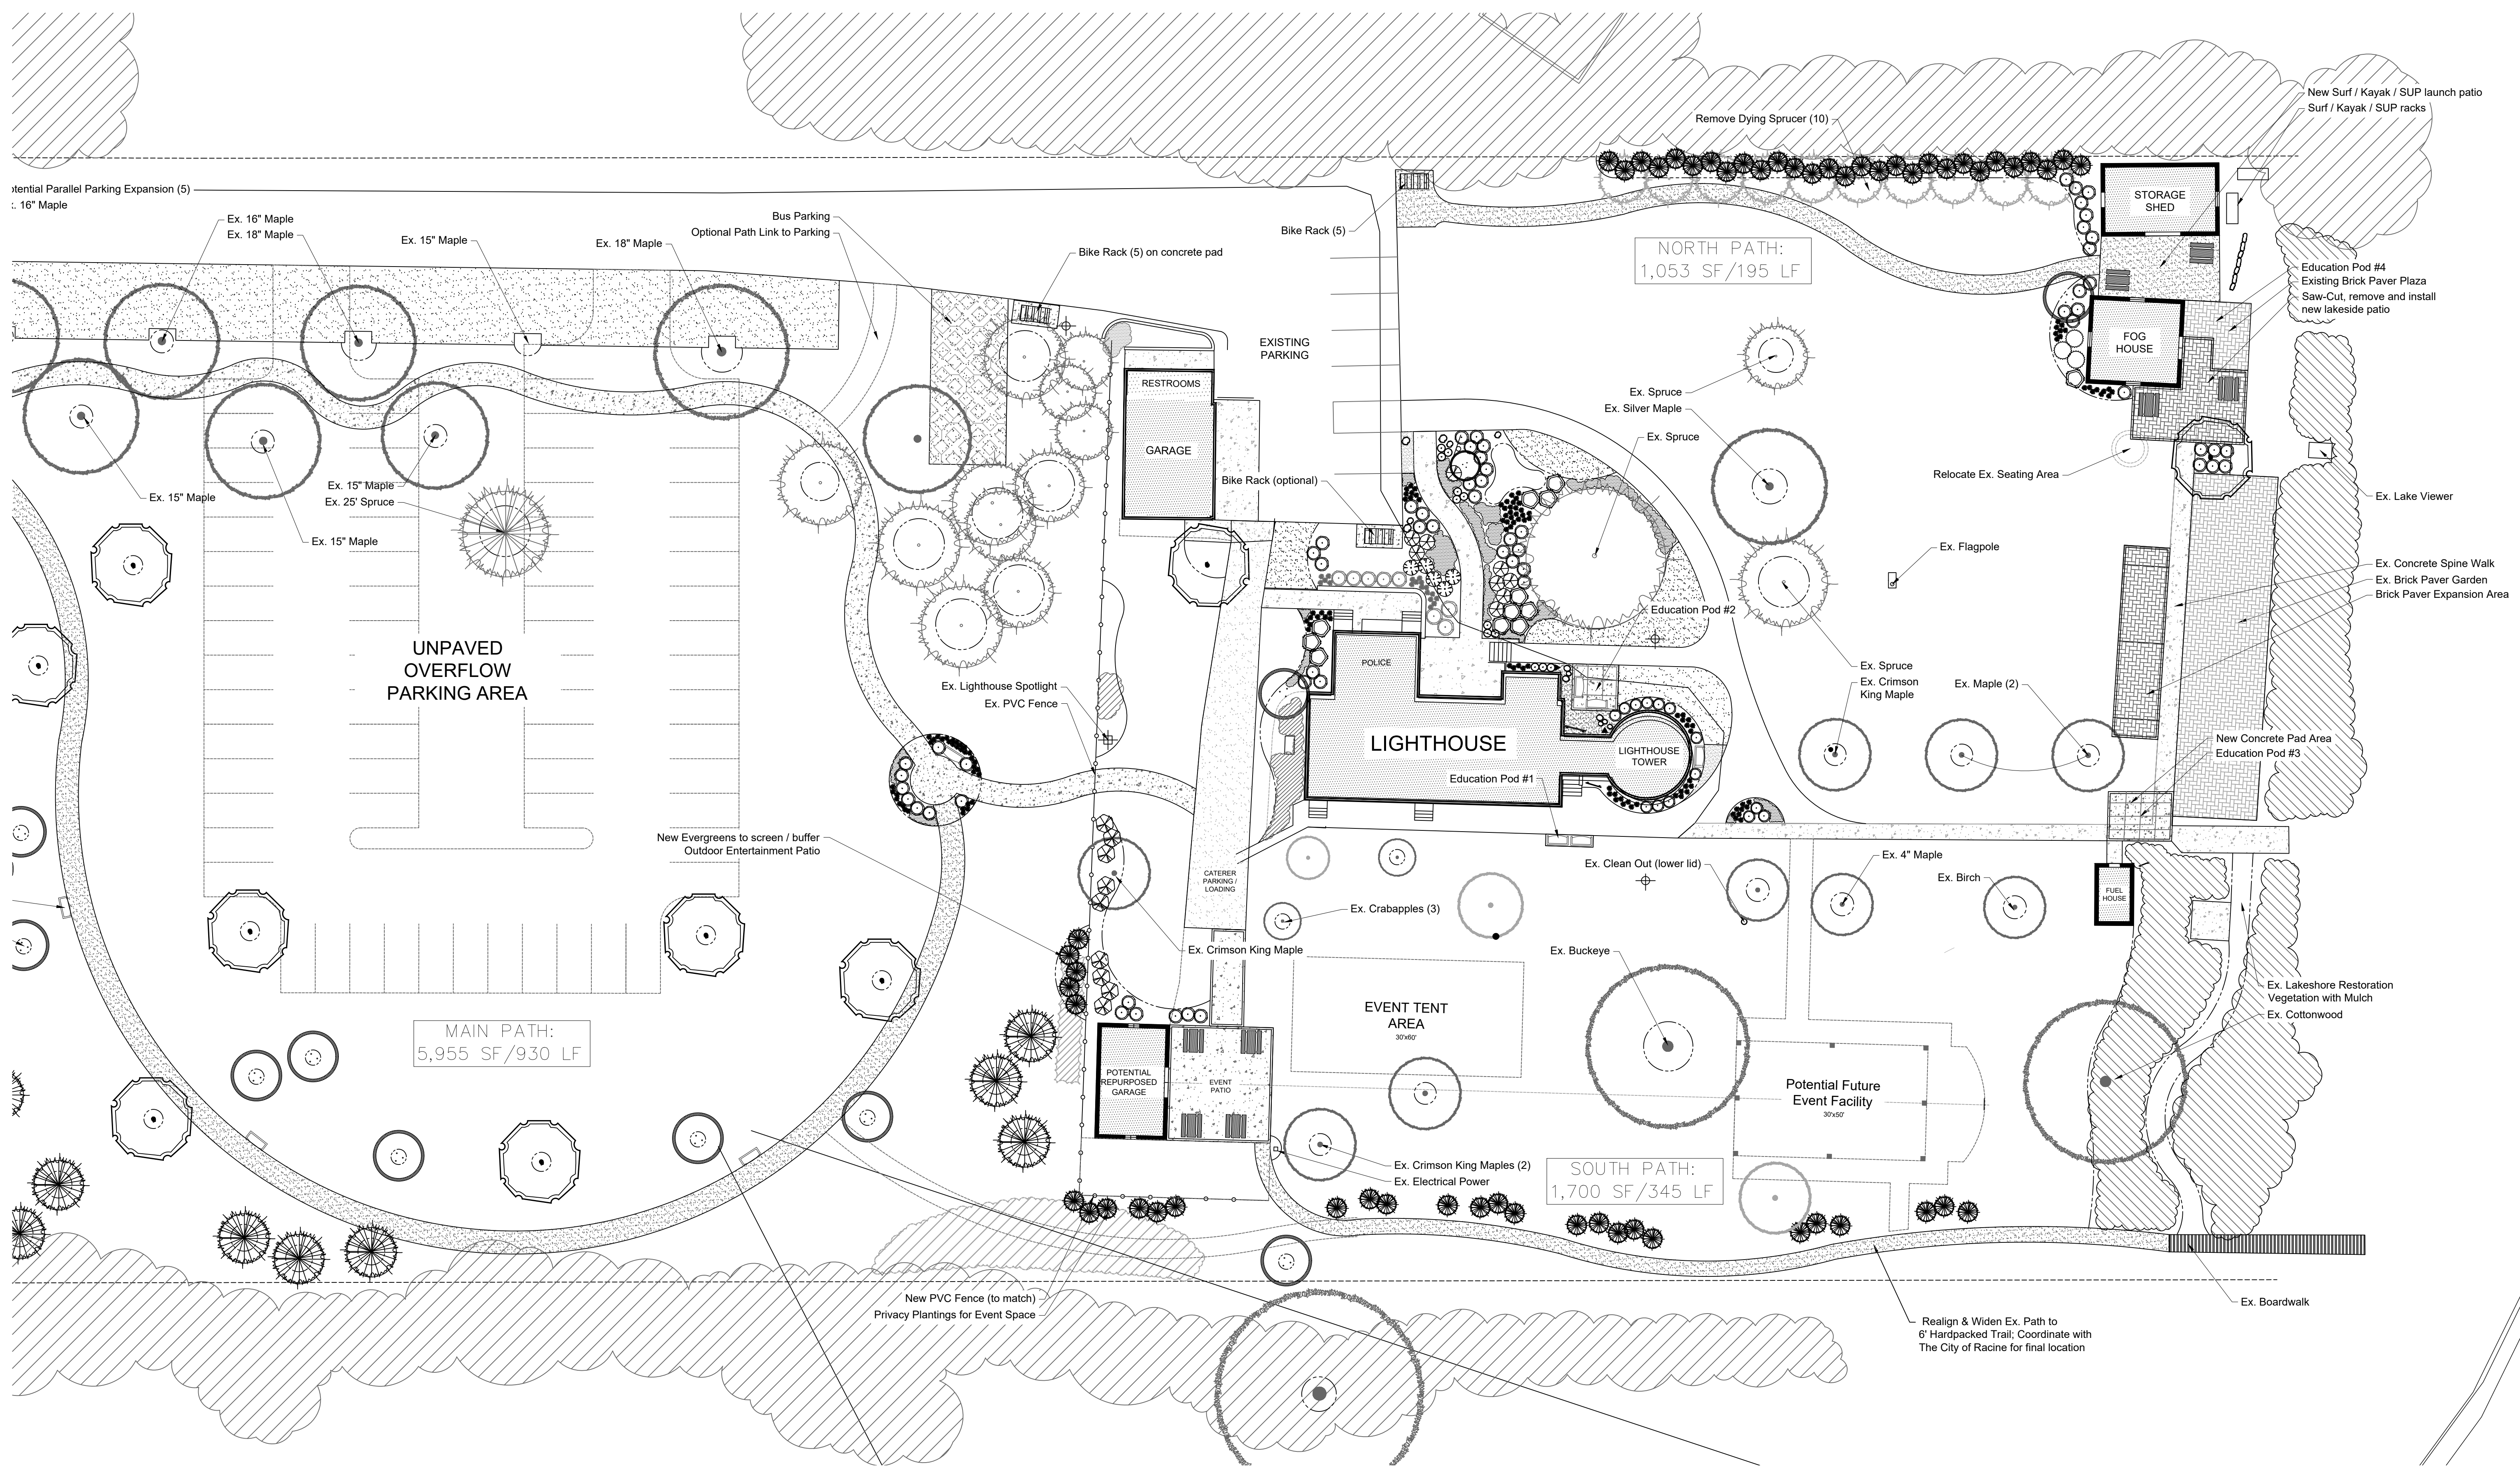

P.O. Box 1359
 Lake Geneva, Wisconsin 53147
 ph 262.639.9733
 david@wdavidheller.com

PROJECT

WIND POINT LIGHTHOUSE PARK

4725 Lighthouse Dr.
 Racine, WI 53402

LAKE MICHIGAN


ISSUANCE AND REVISIONS

DATE	DESCRIPTION
07.04.18	INITIAL CONCEPT
08.30.18	REVISED PER MEETING
09.25.18	REVISED PER MEETING
01.18.19	REVISED PER MEETING

Information contained herein is based on survey information, field inspection, and believed to be accurate.

SHEET TITLE

PARK CONCEPT: EAST

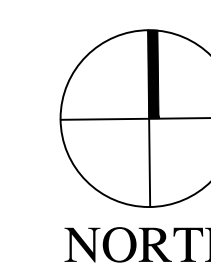

ENLARGED CONCEPT PLAN

Scale: 1" = 20'0"


PROJECT MANAGER WDH

PROJECT NUMBER 18-039

DATE 01.18.19

SHEET NUMBER

L 102

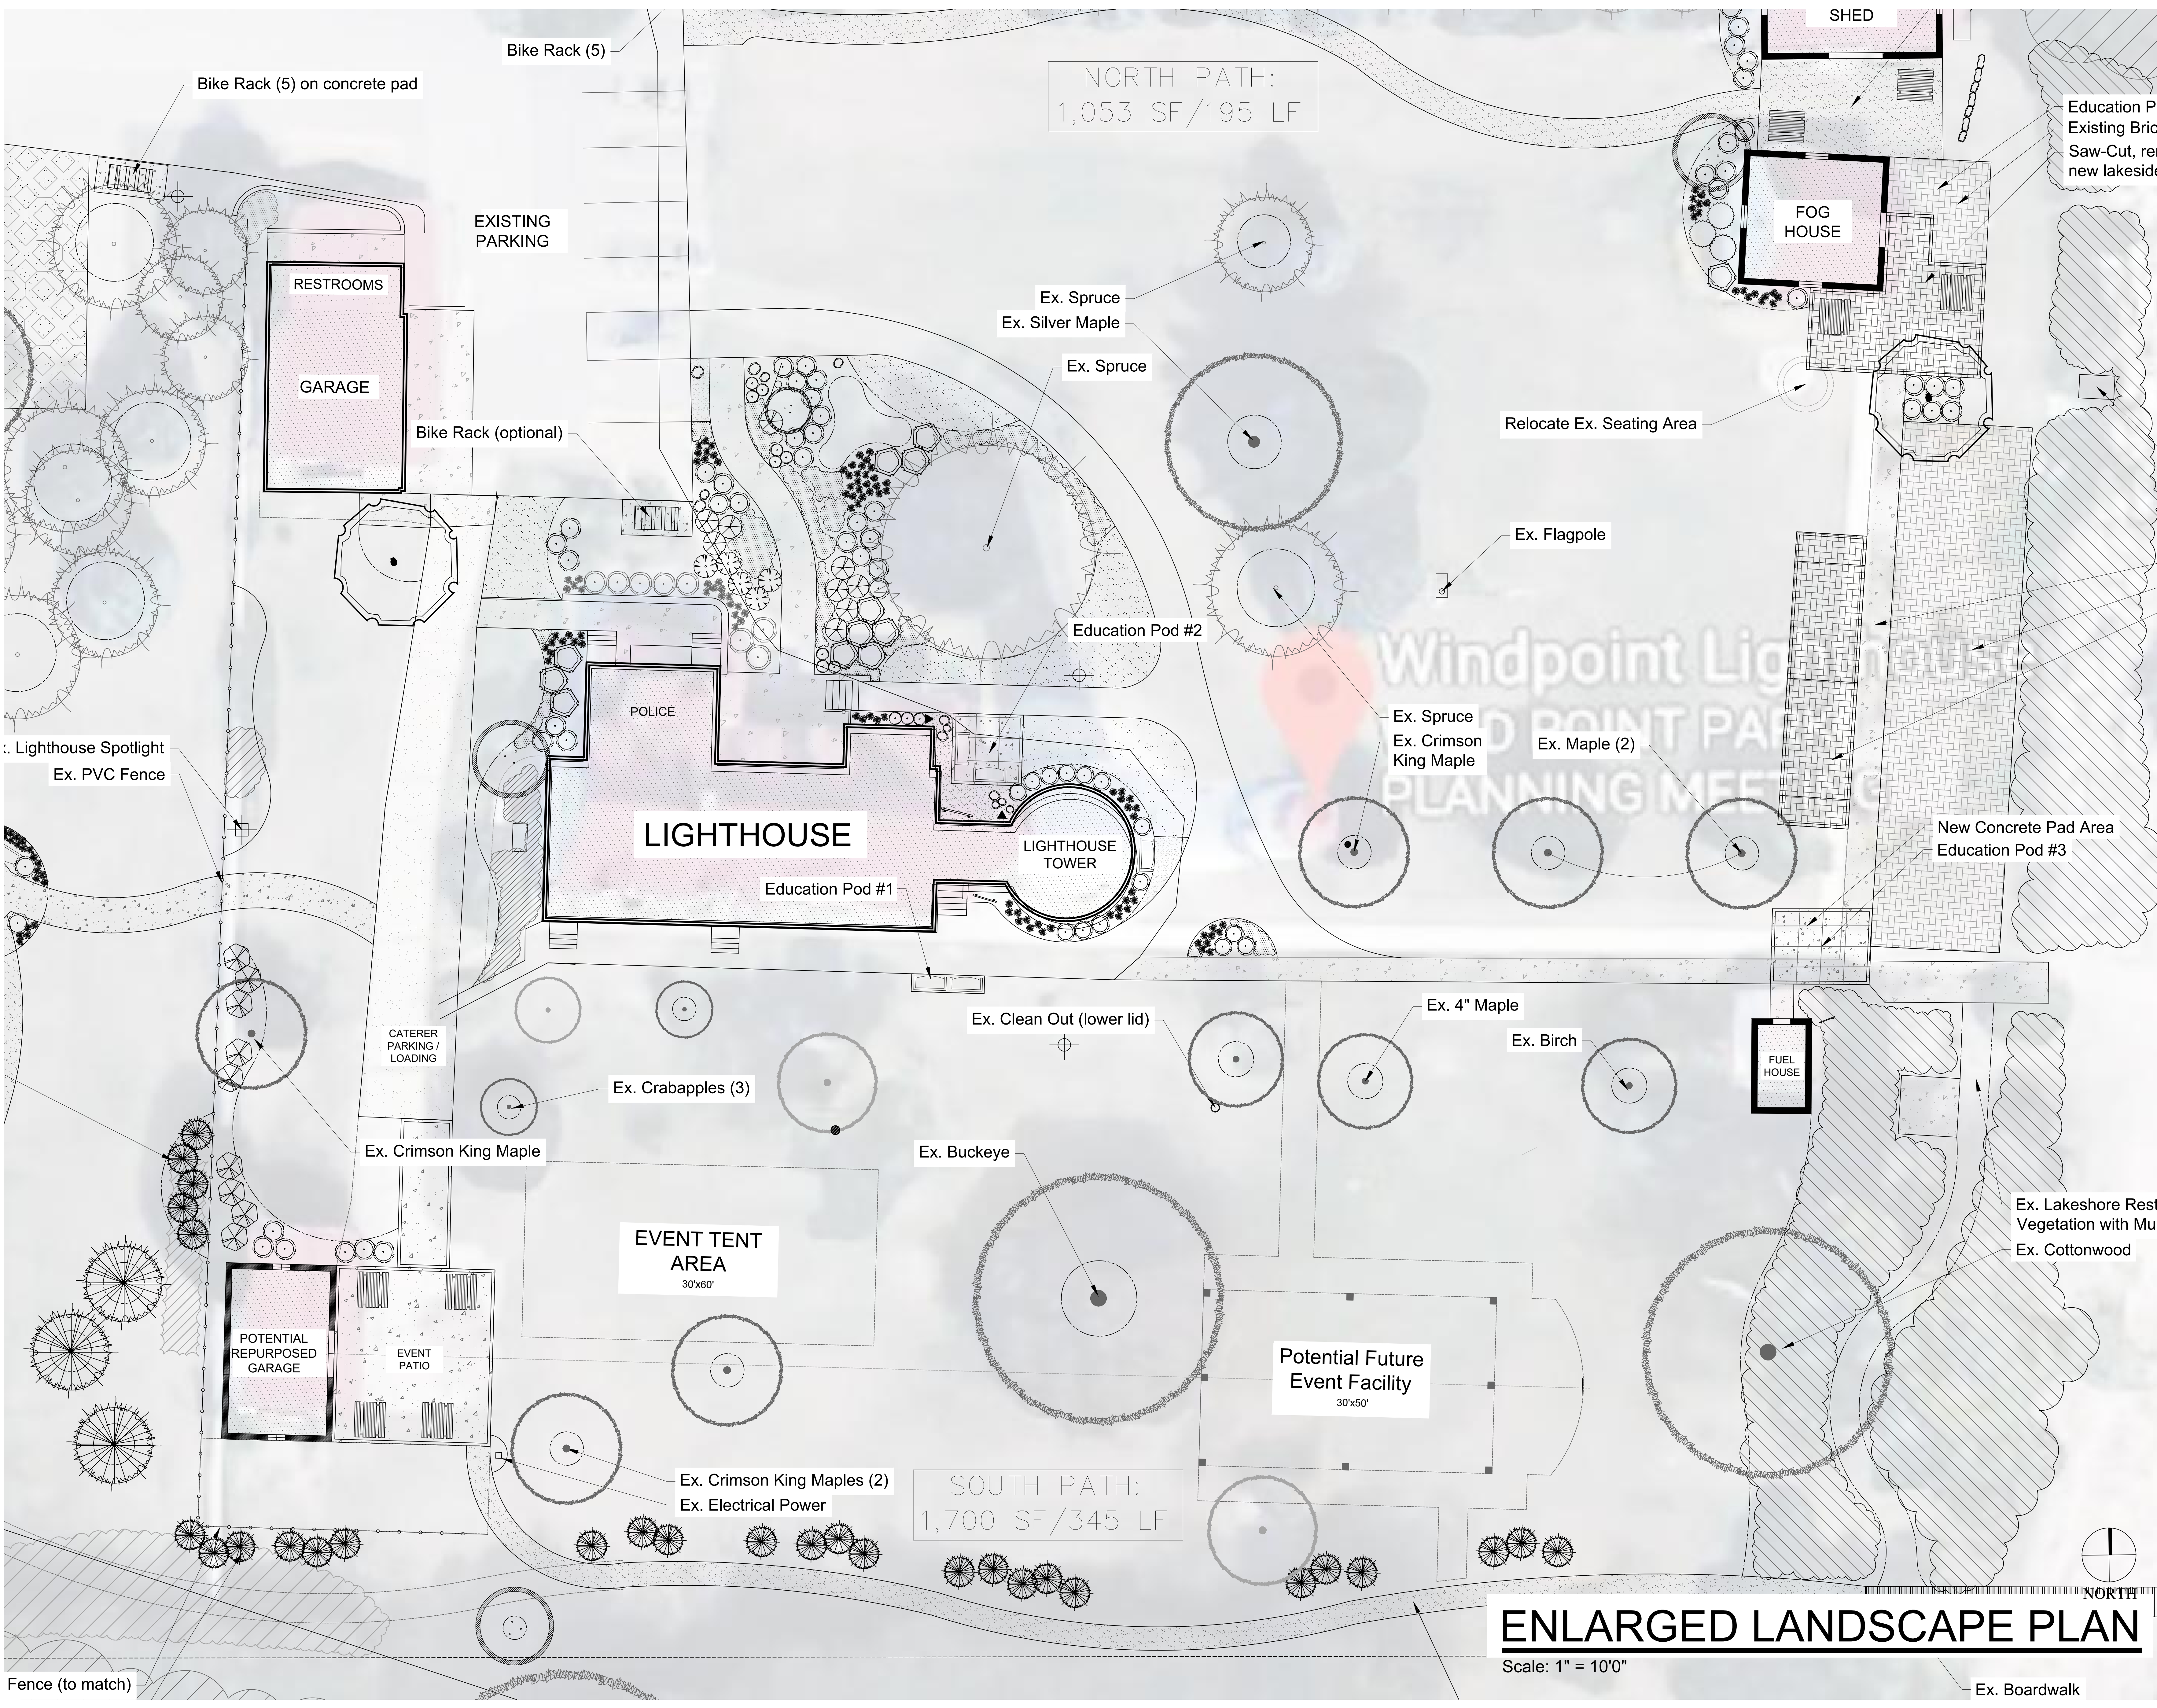

PROJECT
WIND POINT LIGHTHOUSE PARK

4725 Lighthouse Dr.
 Racine, WI 53402

ISSUANCE AND REVISIONS

DATE	DESCRIPTION
07.04.18	INITIAL CONCEPT
08.30.18	REVISED PER MEETING
09.25.18	REVISED PER MEETING
01.18.19	REVISED PER MEETING

Information contained herein is based on survey information, field inspection, and believed to be accurate.


SHEET TITLE
PARK CONCEPT: EVENT LAWN

PROJECT MANAGER	WDH
PROJECT NUMBER	18-039
DATE	01.18.19
SHEET NUMBER	

L 103

ENLARGED LANDSCAPE PLAN

Scale: 1" = 10'0"

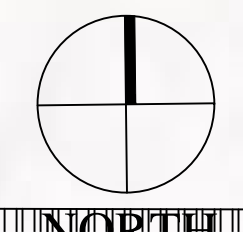

Fence (to match)

Ex. Boardwalk